
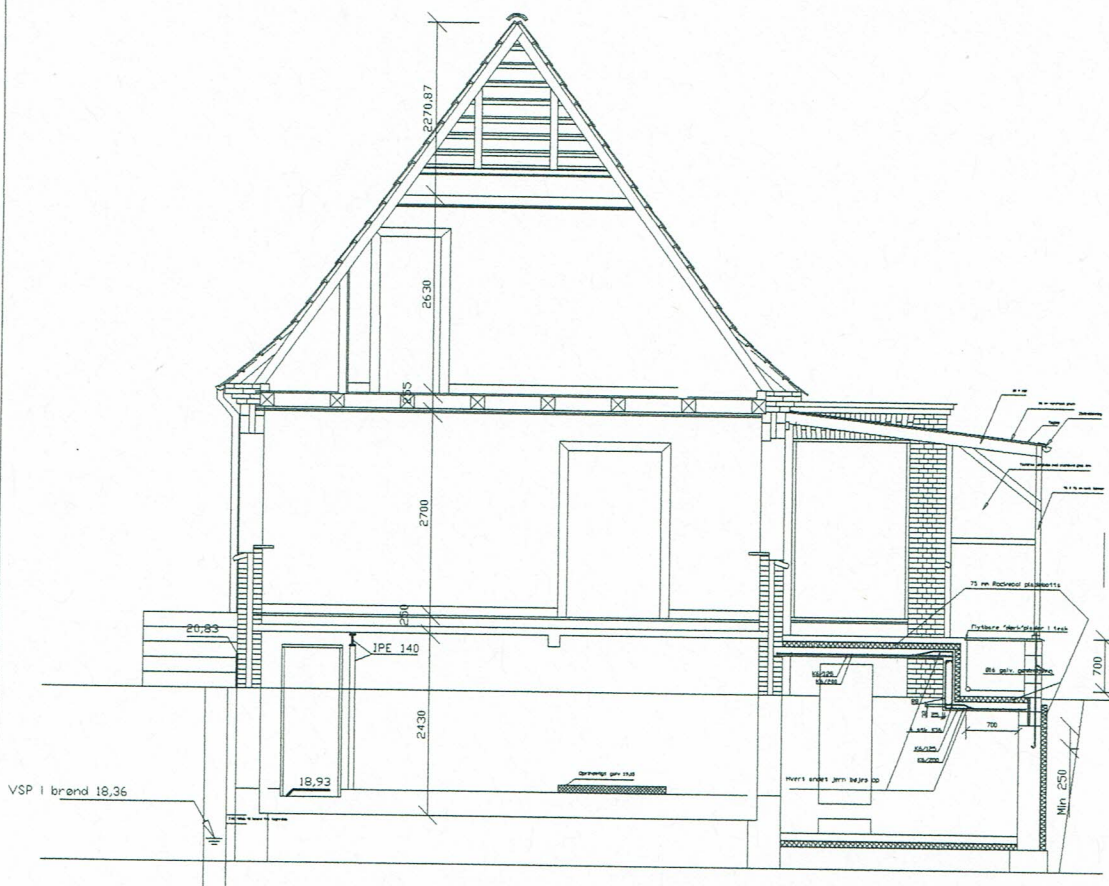


07 / 0 0 0 5 0 0

Ødinsvej 4, 7000 Fredericia		
Mat. Fredericia Stadsjorder 158m		
Snit V - Ø : Kælderrum/overdækket terrasse		M&I 1:100
2006-12-21	P. H. Rosenberg	Tegn nr.: 7.1

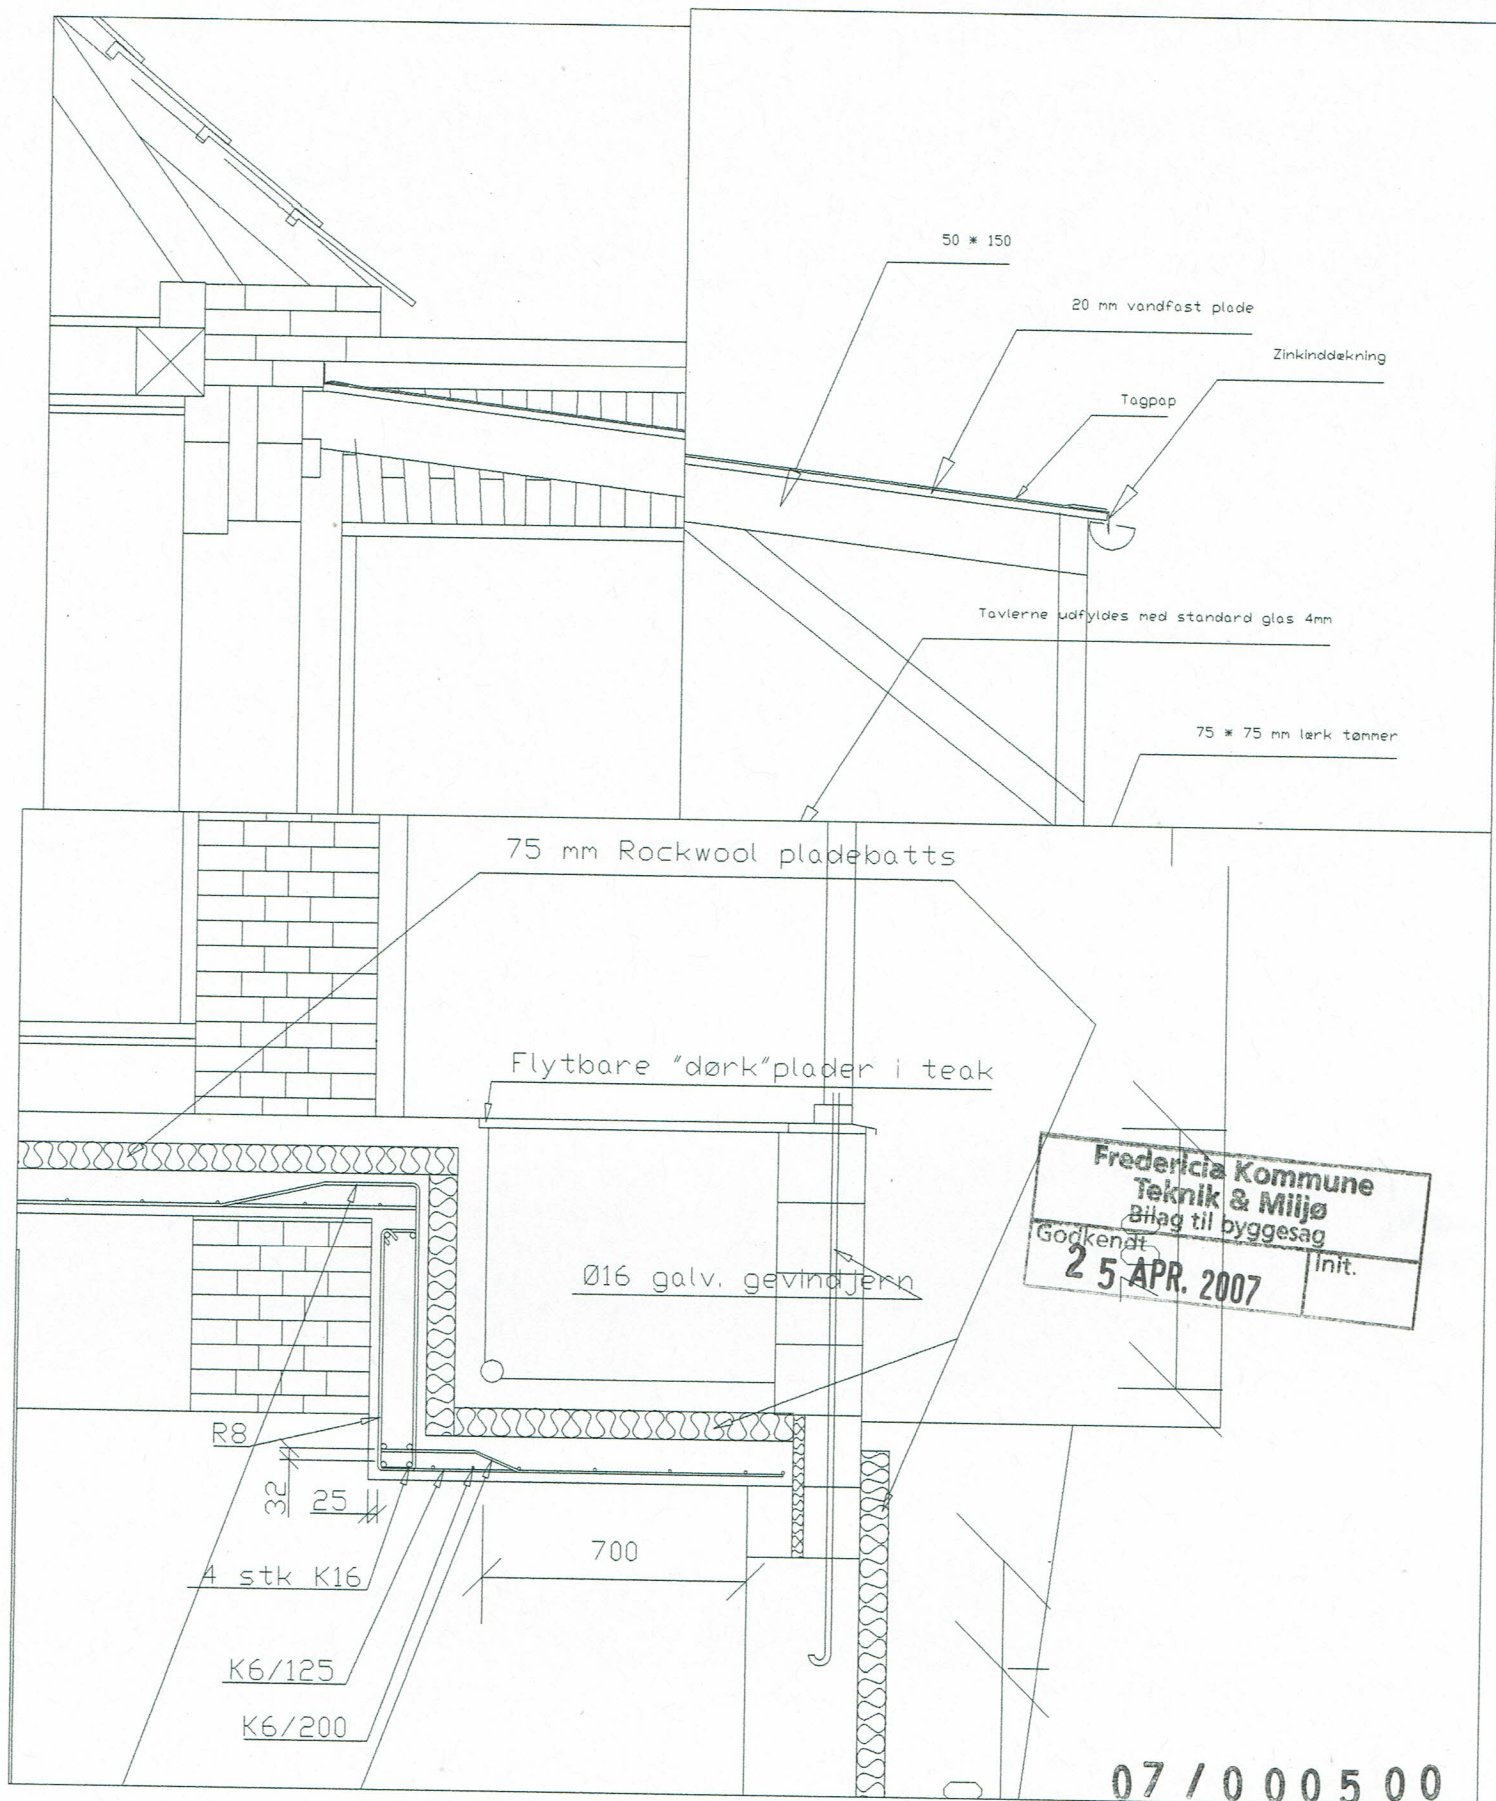

Odinsvej 4, 7000 Fredericia		
Mat. Fredericia Stadsjorder158m		
Detaljer		M&I 1:20
2006-12-21	P. H. Rosenberg	Tegn nr.: 8.0