
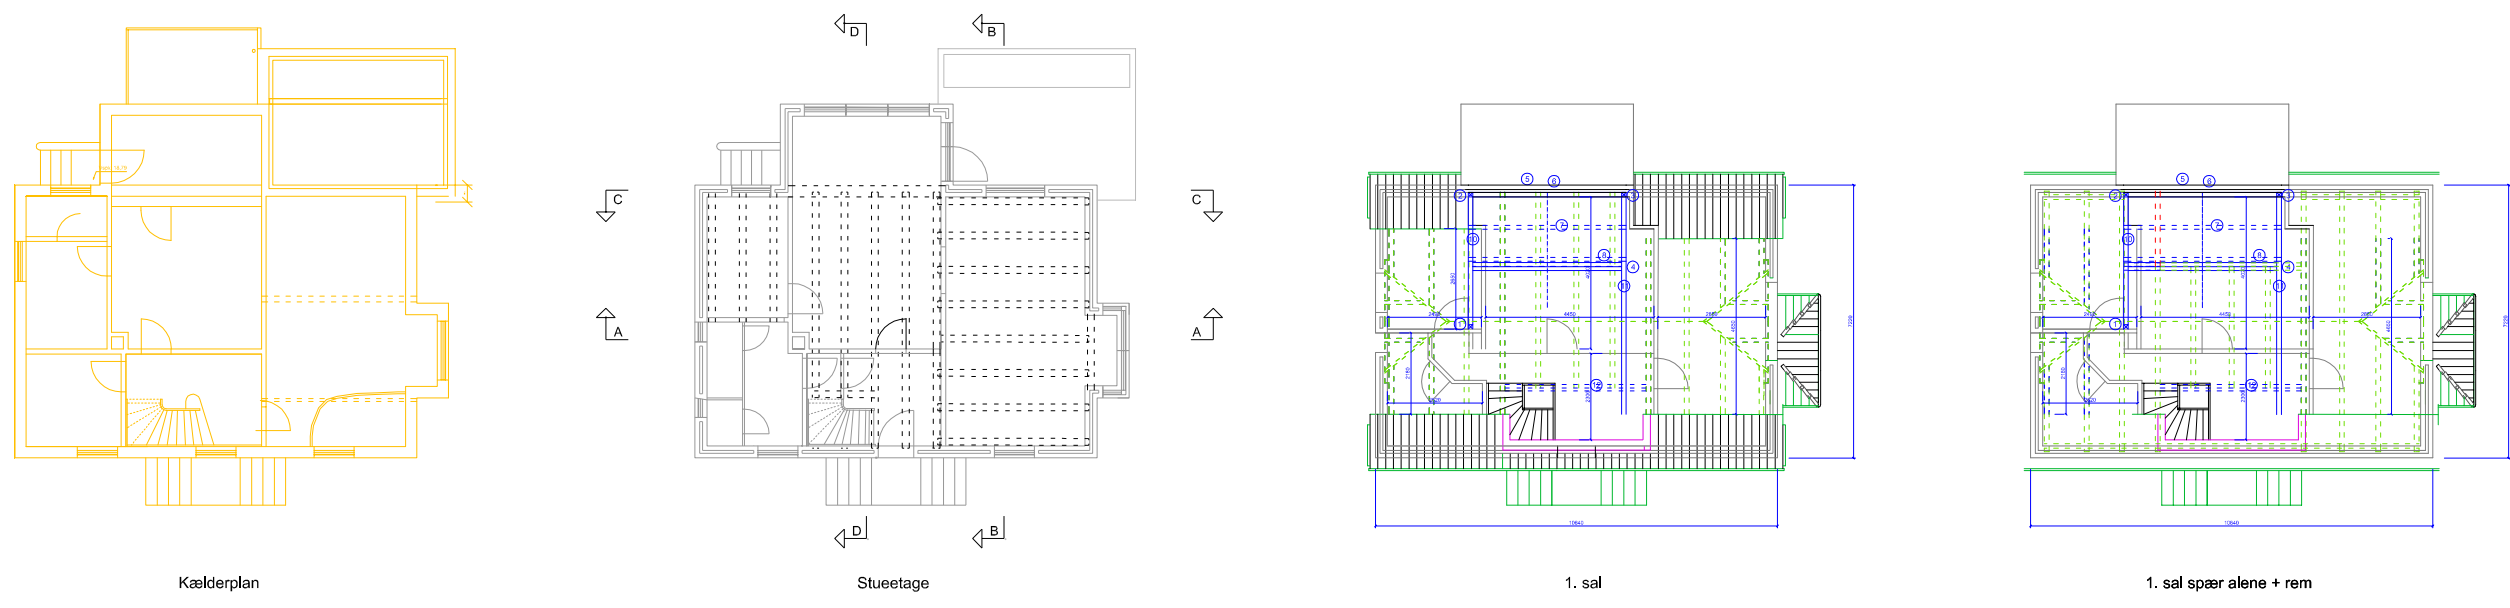
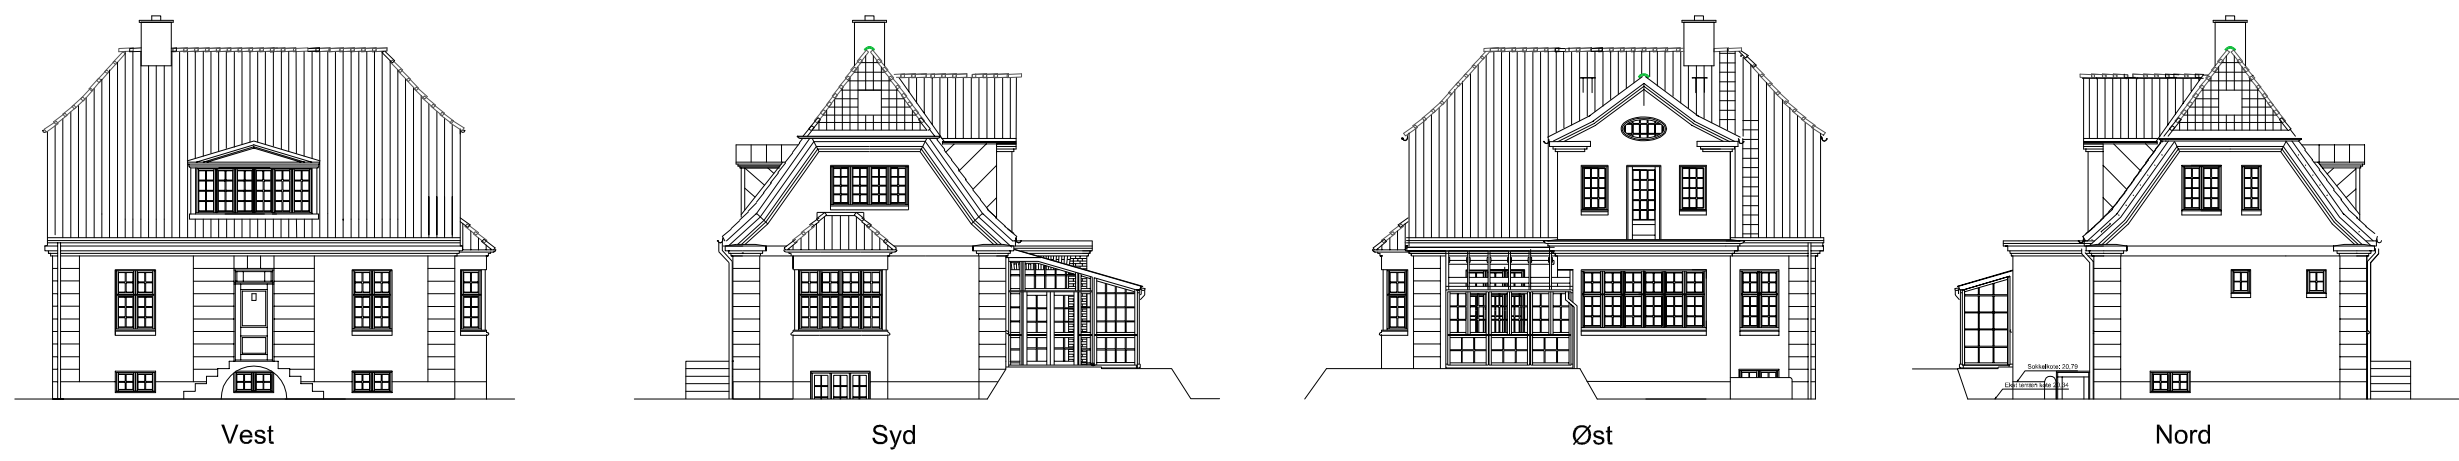


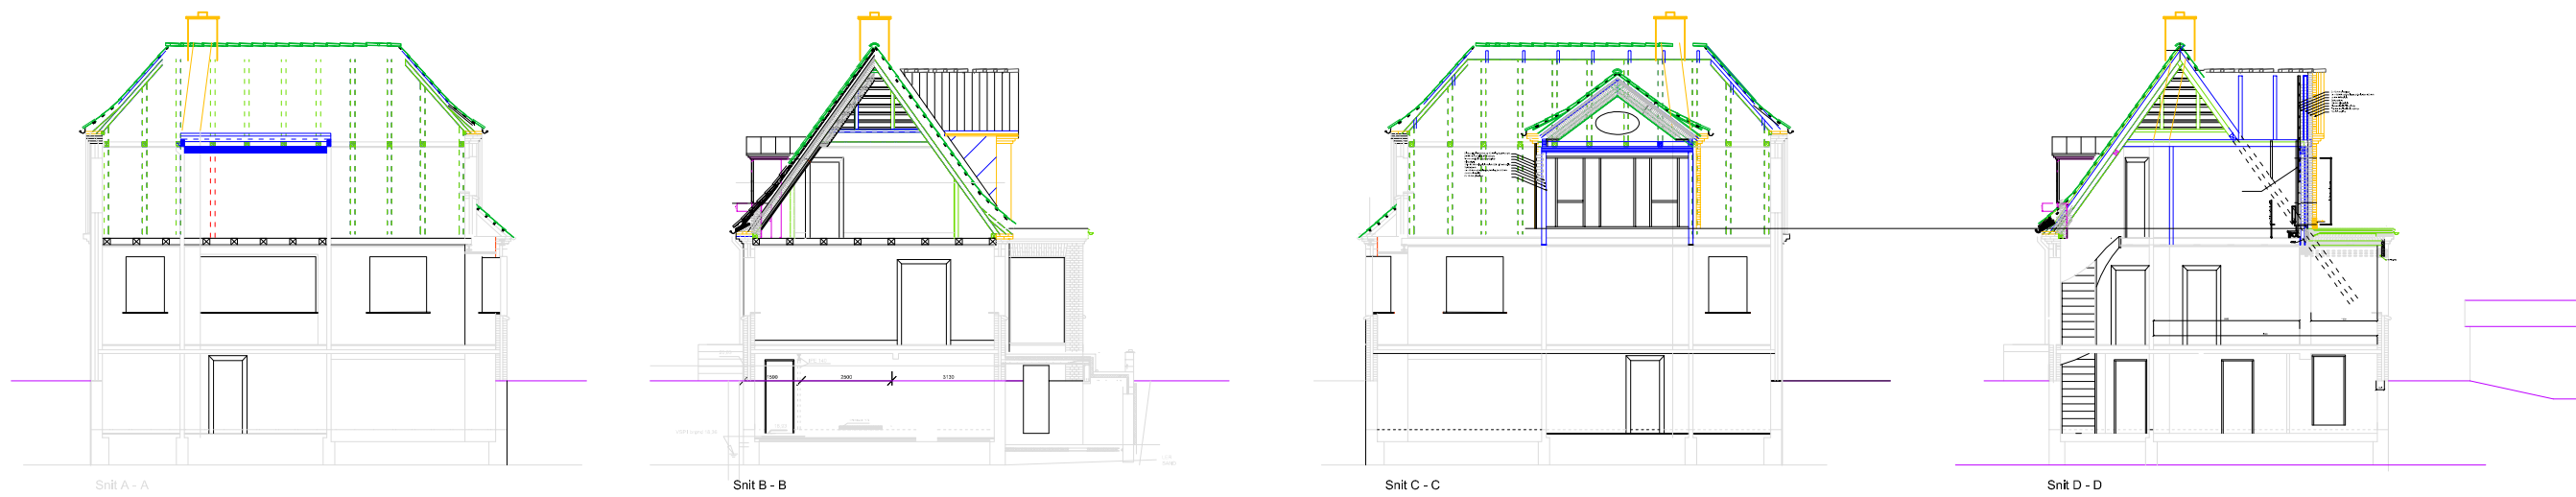

Odinsvej 4, 7000 Fredericia		
Matr. Fredericia Stadsjorder158m		
Planer og facader	Mål 1:200	A 3
2012-11-04	P. H. Rosenberg	Tegn nr.: 2.0